


**[Red Square]** = FIRE EXT. CABINET

**[North Arrow]** 1 FLOOR PLAN  
BASEMENT LEVEL  
1/8"=1'-0"

STANDARD PARKING SPACES (6'-6"MINx18'-0")	= 54 SPACES
COMPACT PARKING SPACES (6'-0"x18'-0")	= 0 SPACES
HANDICAP PARKING SPACES (6'-6"x18'-0")	= 3 SPACES
TOTAL PARKING SPACES BASEMENT LEVEL	= 57

WHEATON PROPERTY PARTNERS  
120 E. LIBERTY

BASEMENT GARAGE

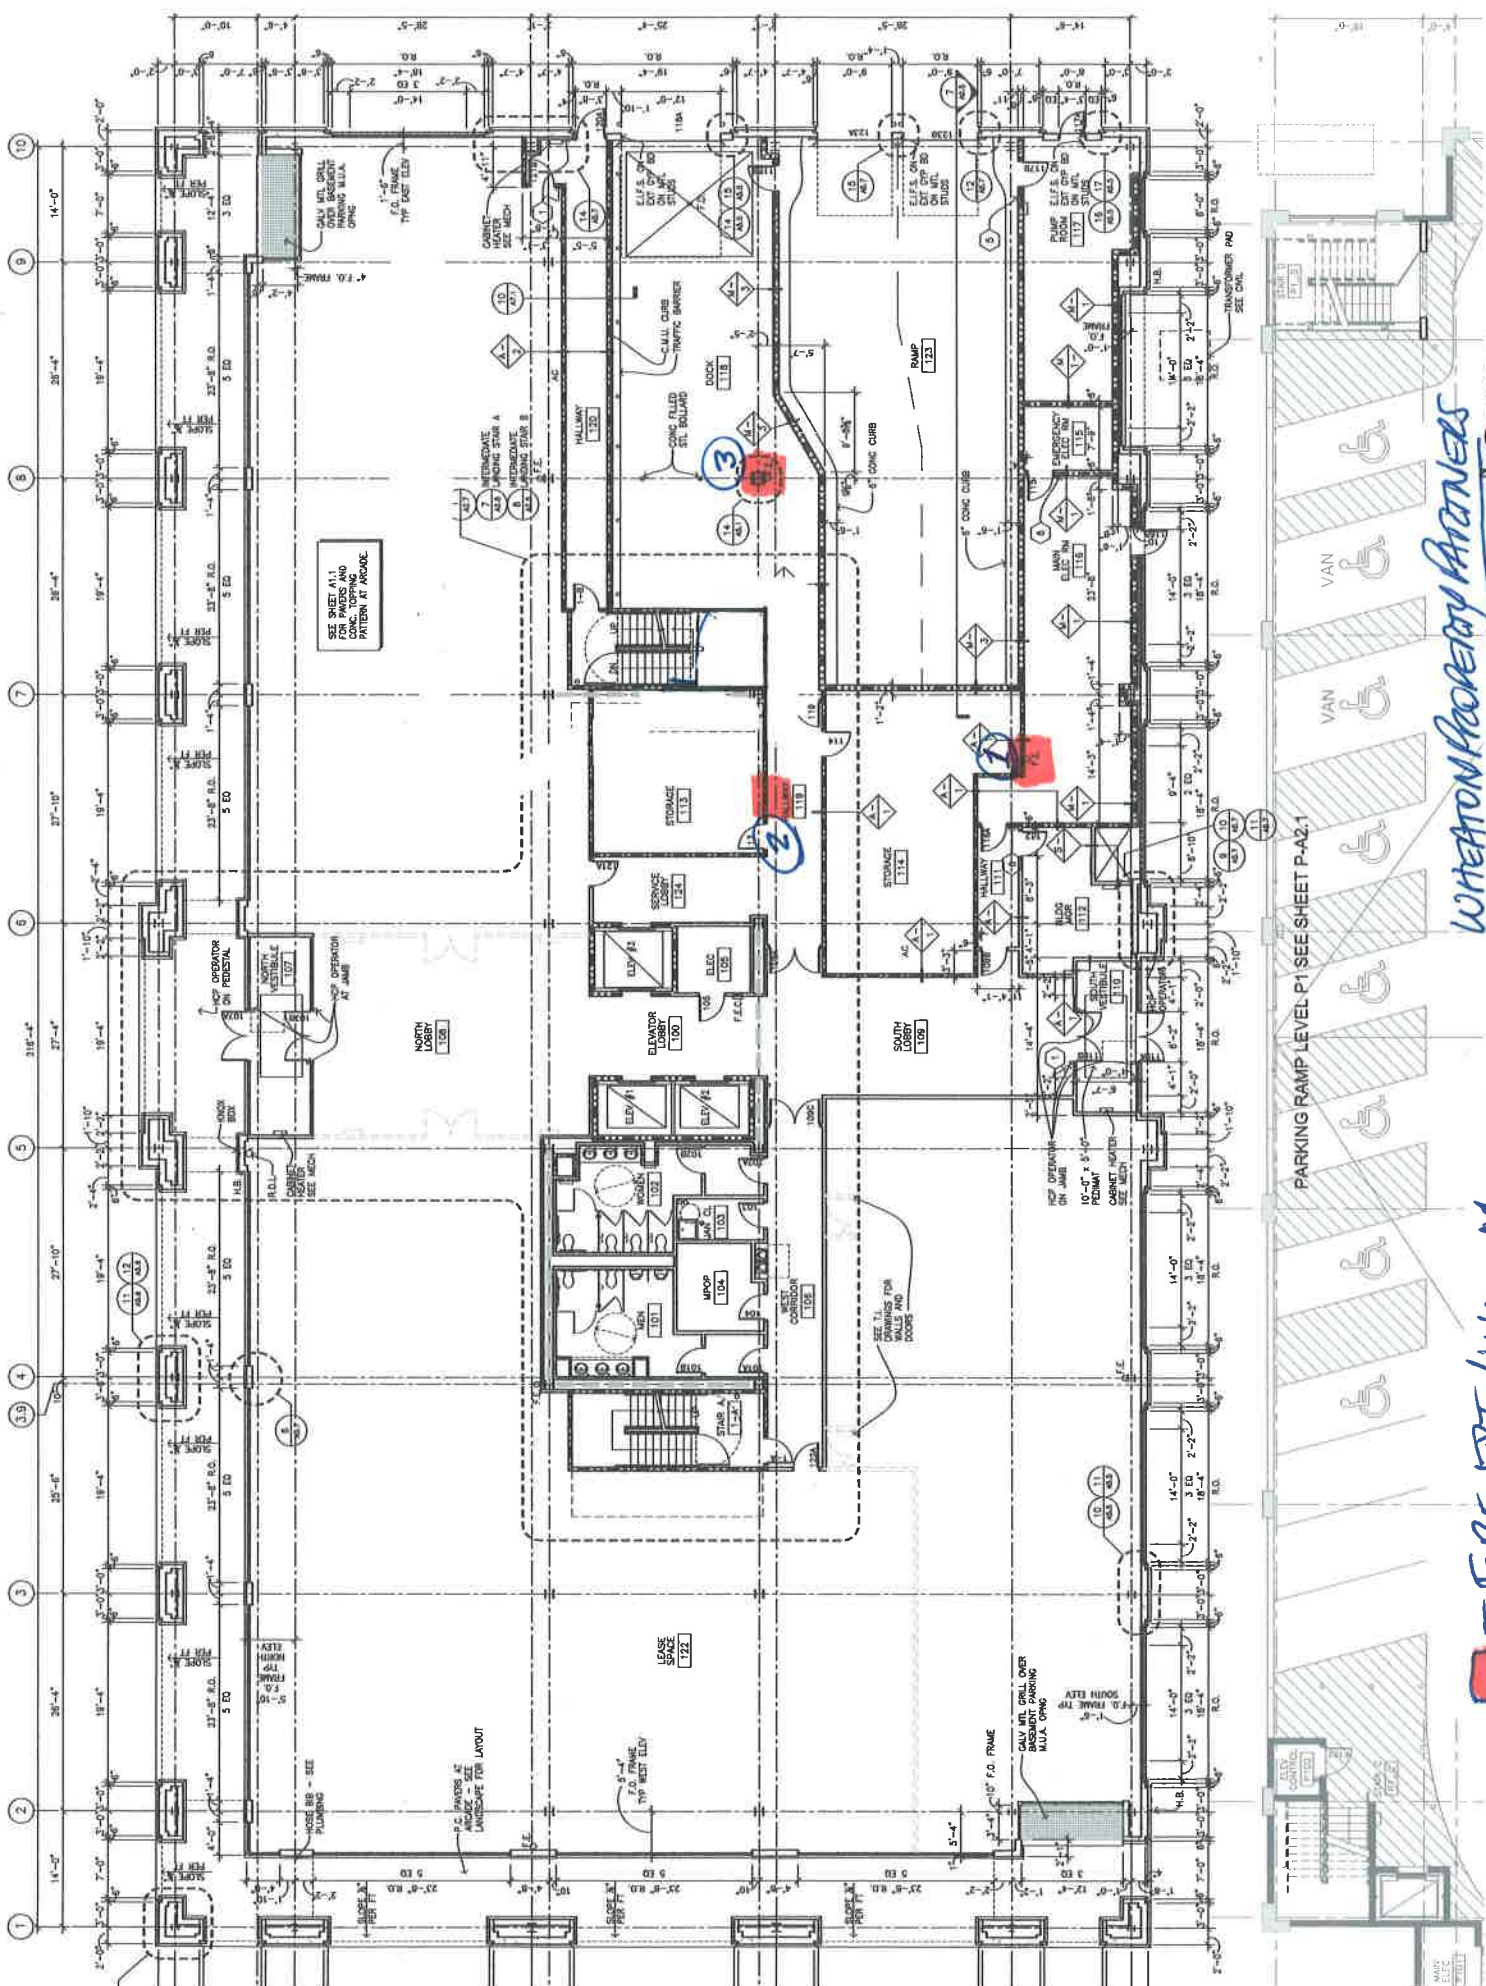

SEE SHEET A.1 FOR PANELS AND PATTERNS AT ABOVE

■ = FIRE EXT. / WALL MOUNT

WHEATON PROPERTY PARTNERS  
1ST Floor MAIN LEVEL

PARKING RAMP LEVEL P1 SEE SHEET P-A2.1

1 FLOOR PLAN  
DATE: ONE  
1/8"=1'-0"

MAY 11 2011


# 2ND Floor






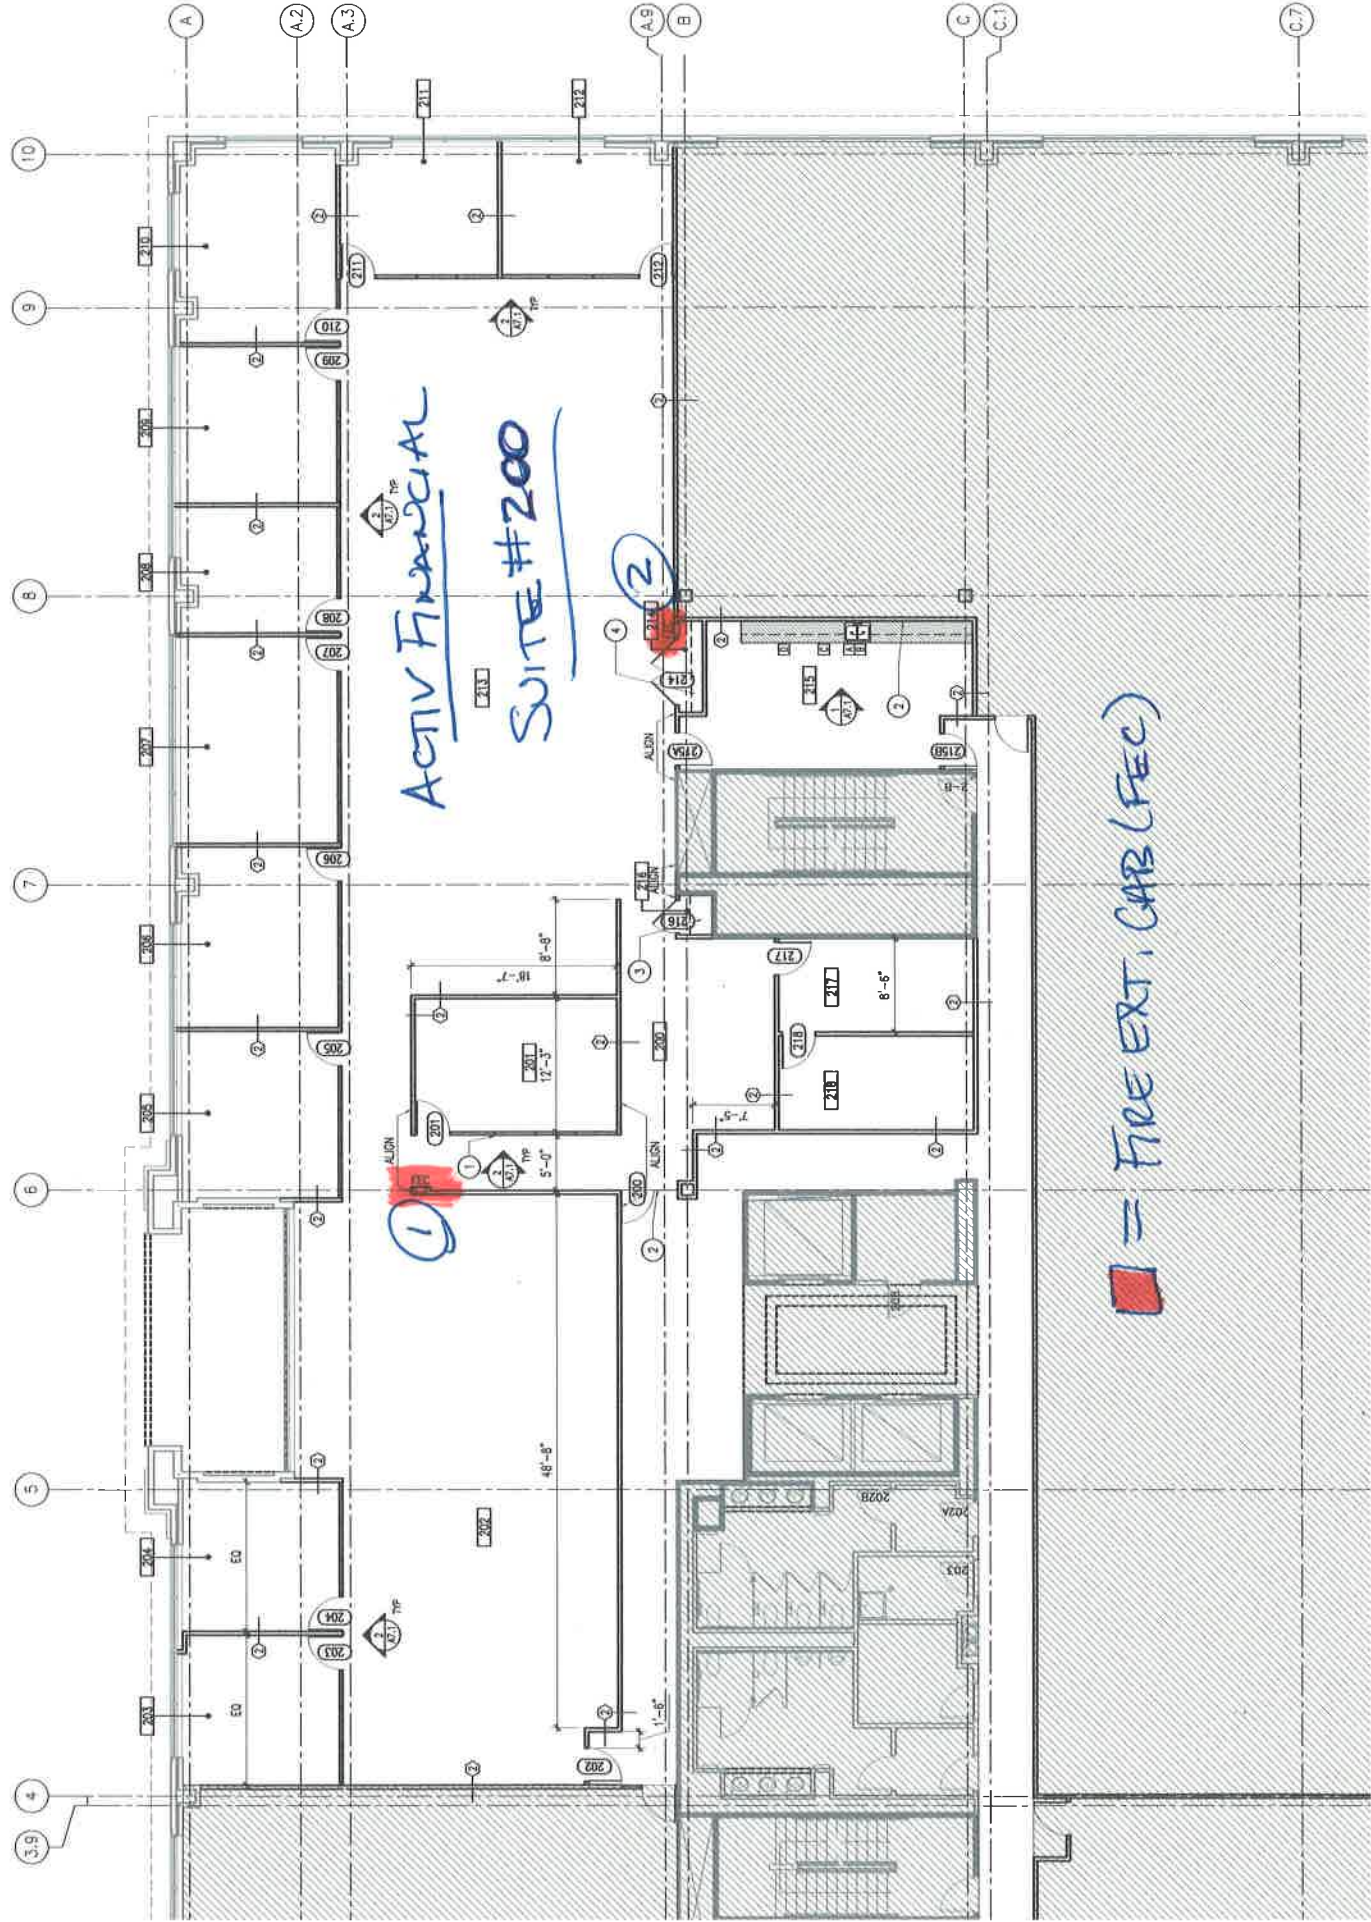


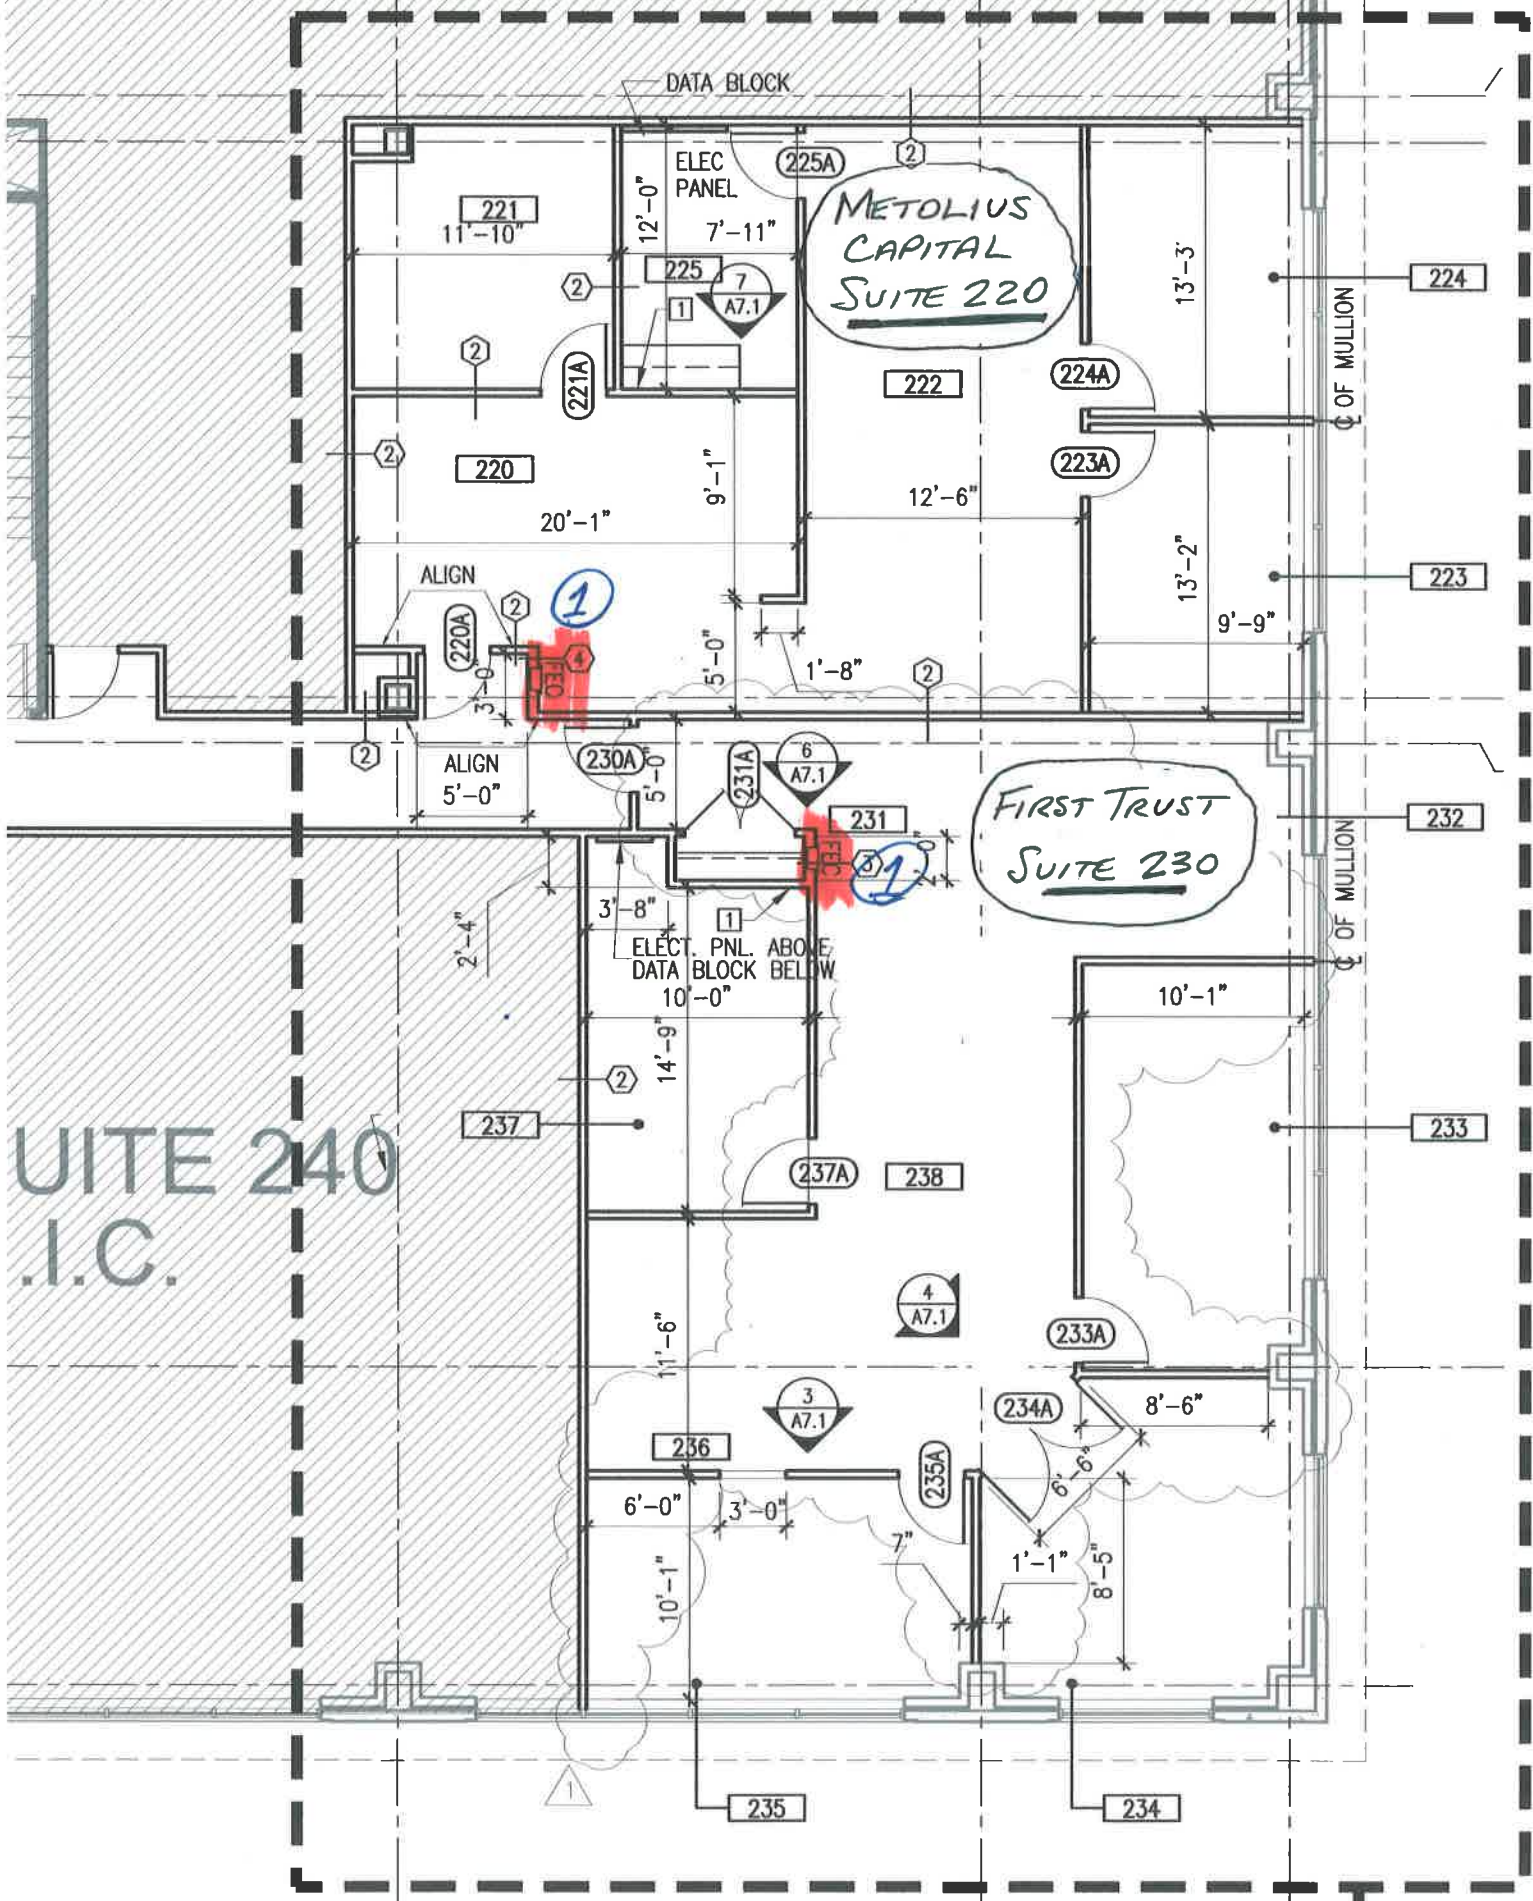

■ = FIRE EXT. CAB.

**2<sup>ND</sup> FLOOR**


# 2ND FLOOR

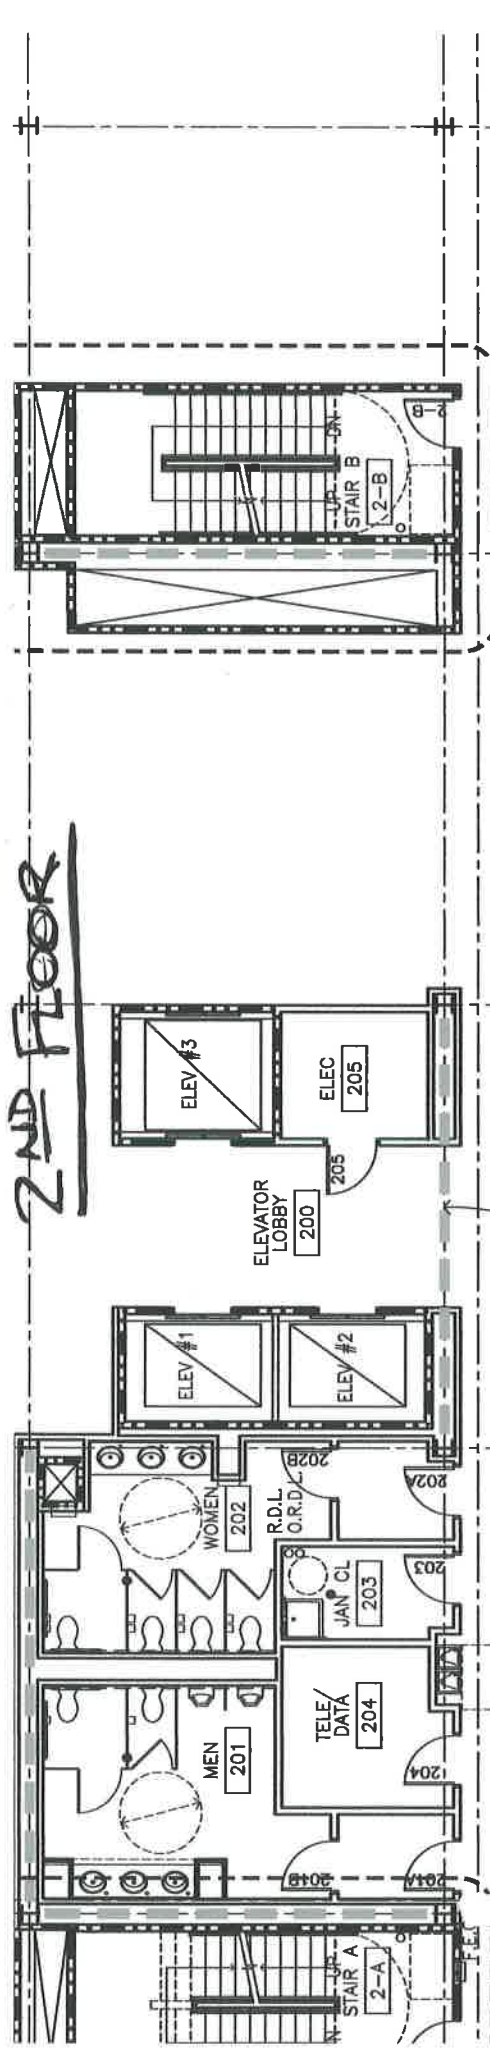

NOTE: SEE A2.7 FOR ELEVATOR AND TOILET ROOM NOTES AND DIMS

BRACE FRAME SEE STRUCT


NEXANT  
SUITE #260

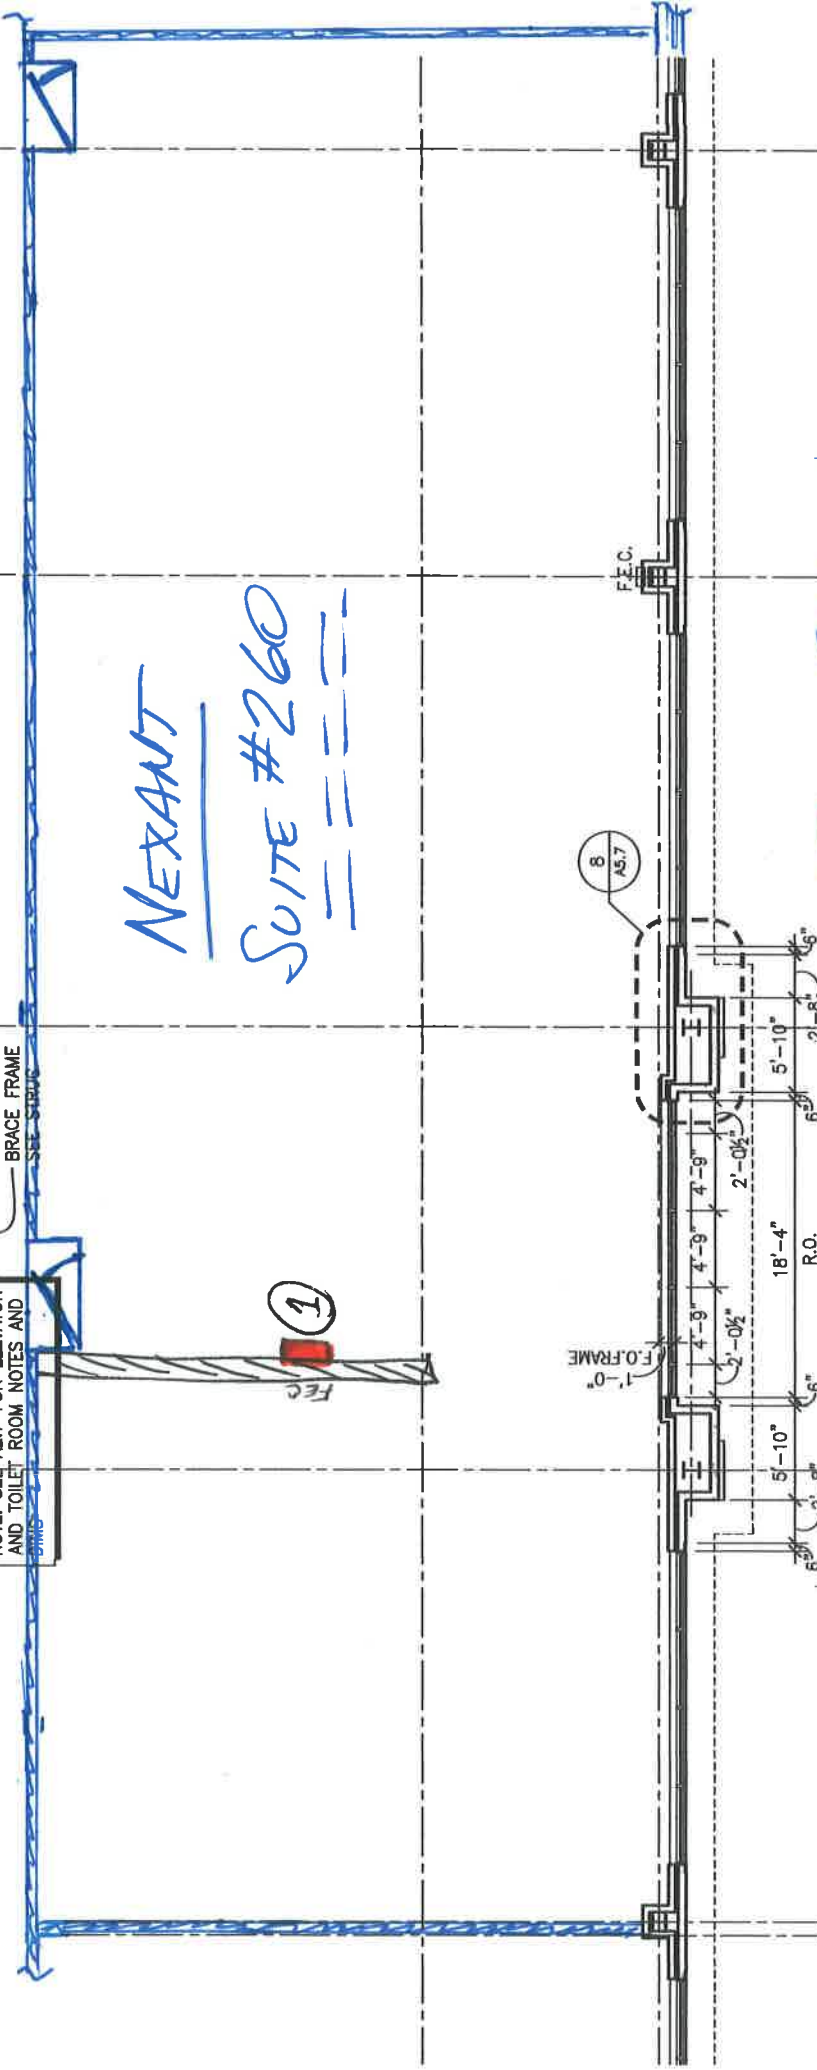

 = FIRE EXT.

PARKING RAMP LEVEL 3 SEE SHEET P-A2.3


# 2ND FLOOR

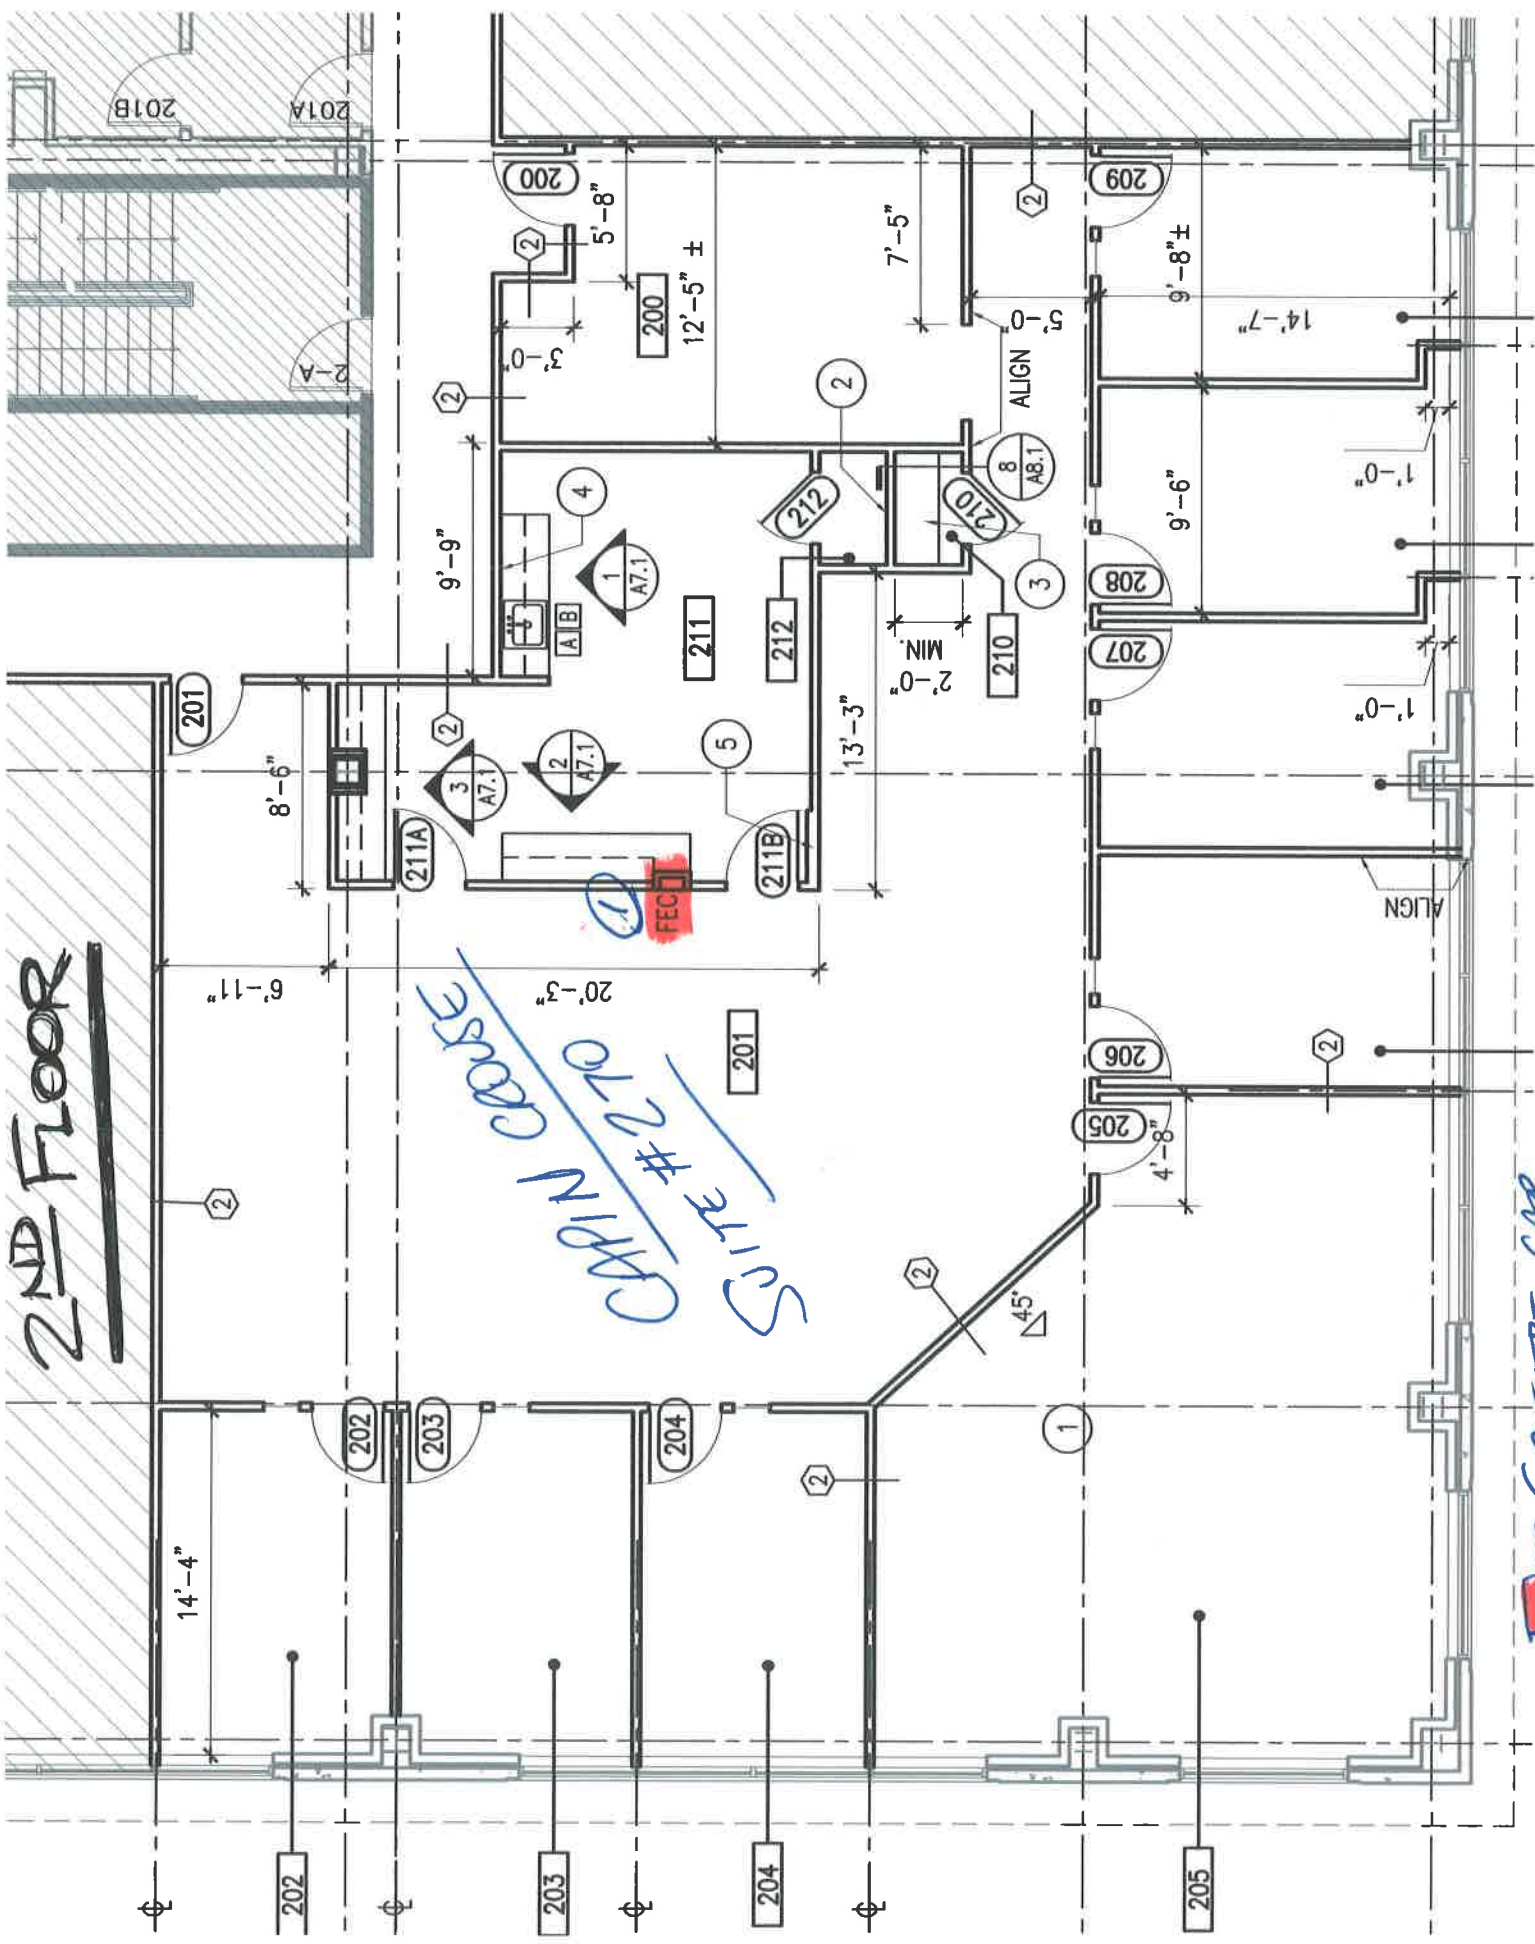

CABIN CASE

[Red Box] = FIRE EXT. CAB.

# 2ND FLOOR

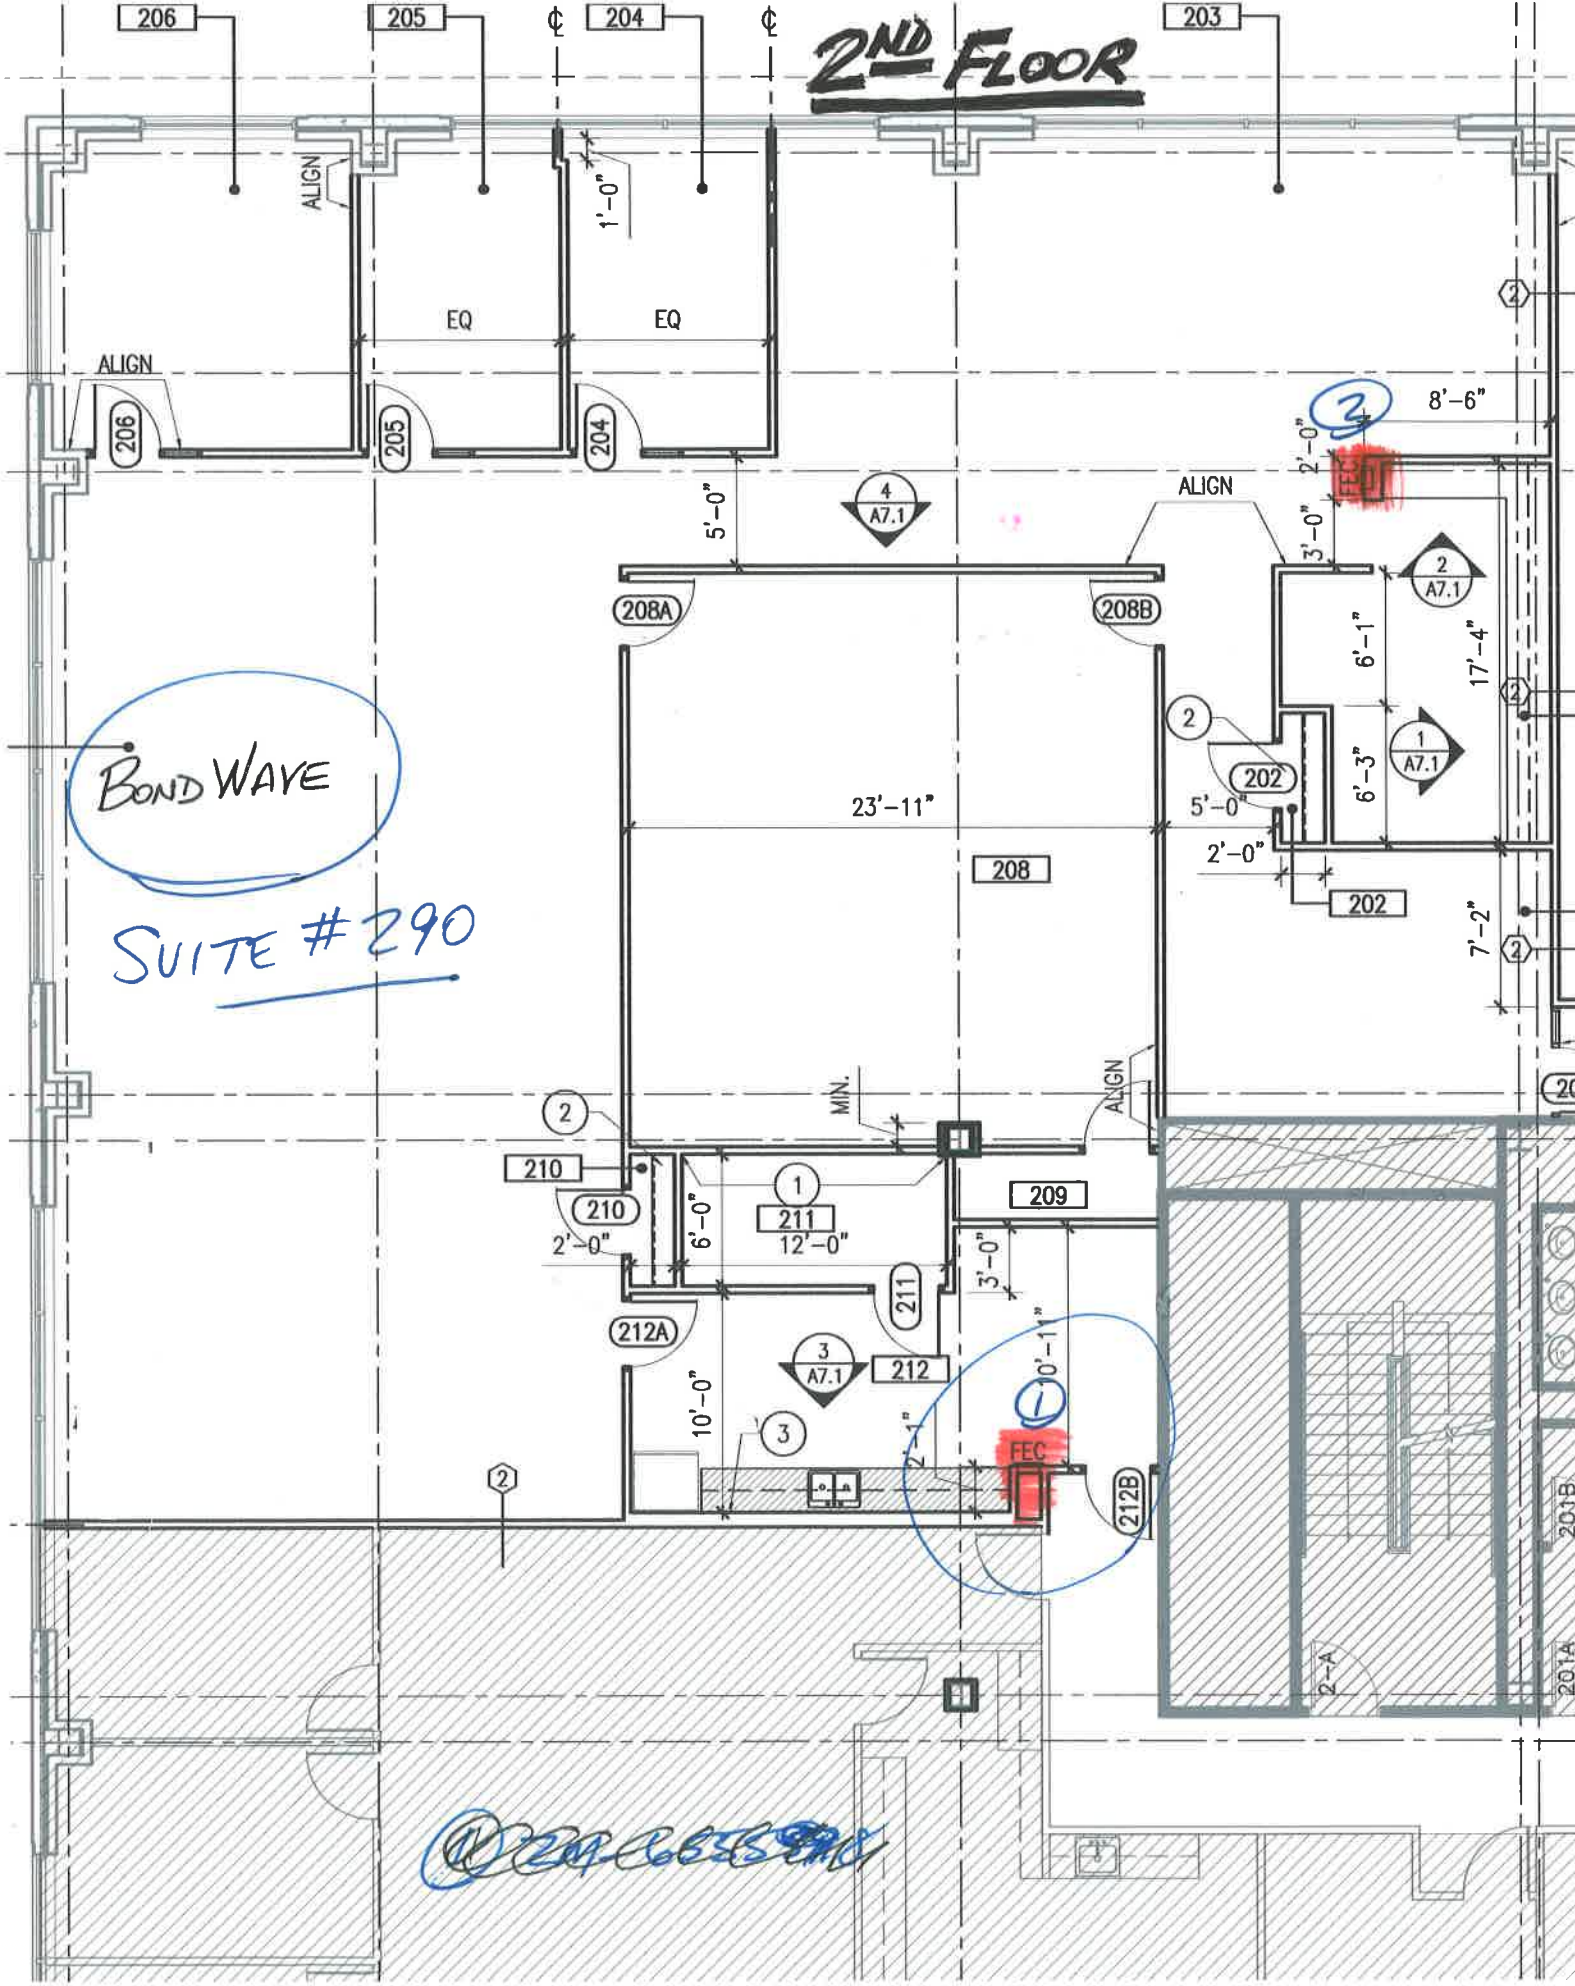

BOND WAVE


SUITE #290


■ = FIRE EXT. CABINET (FEC)





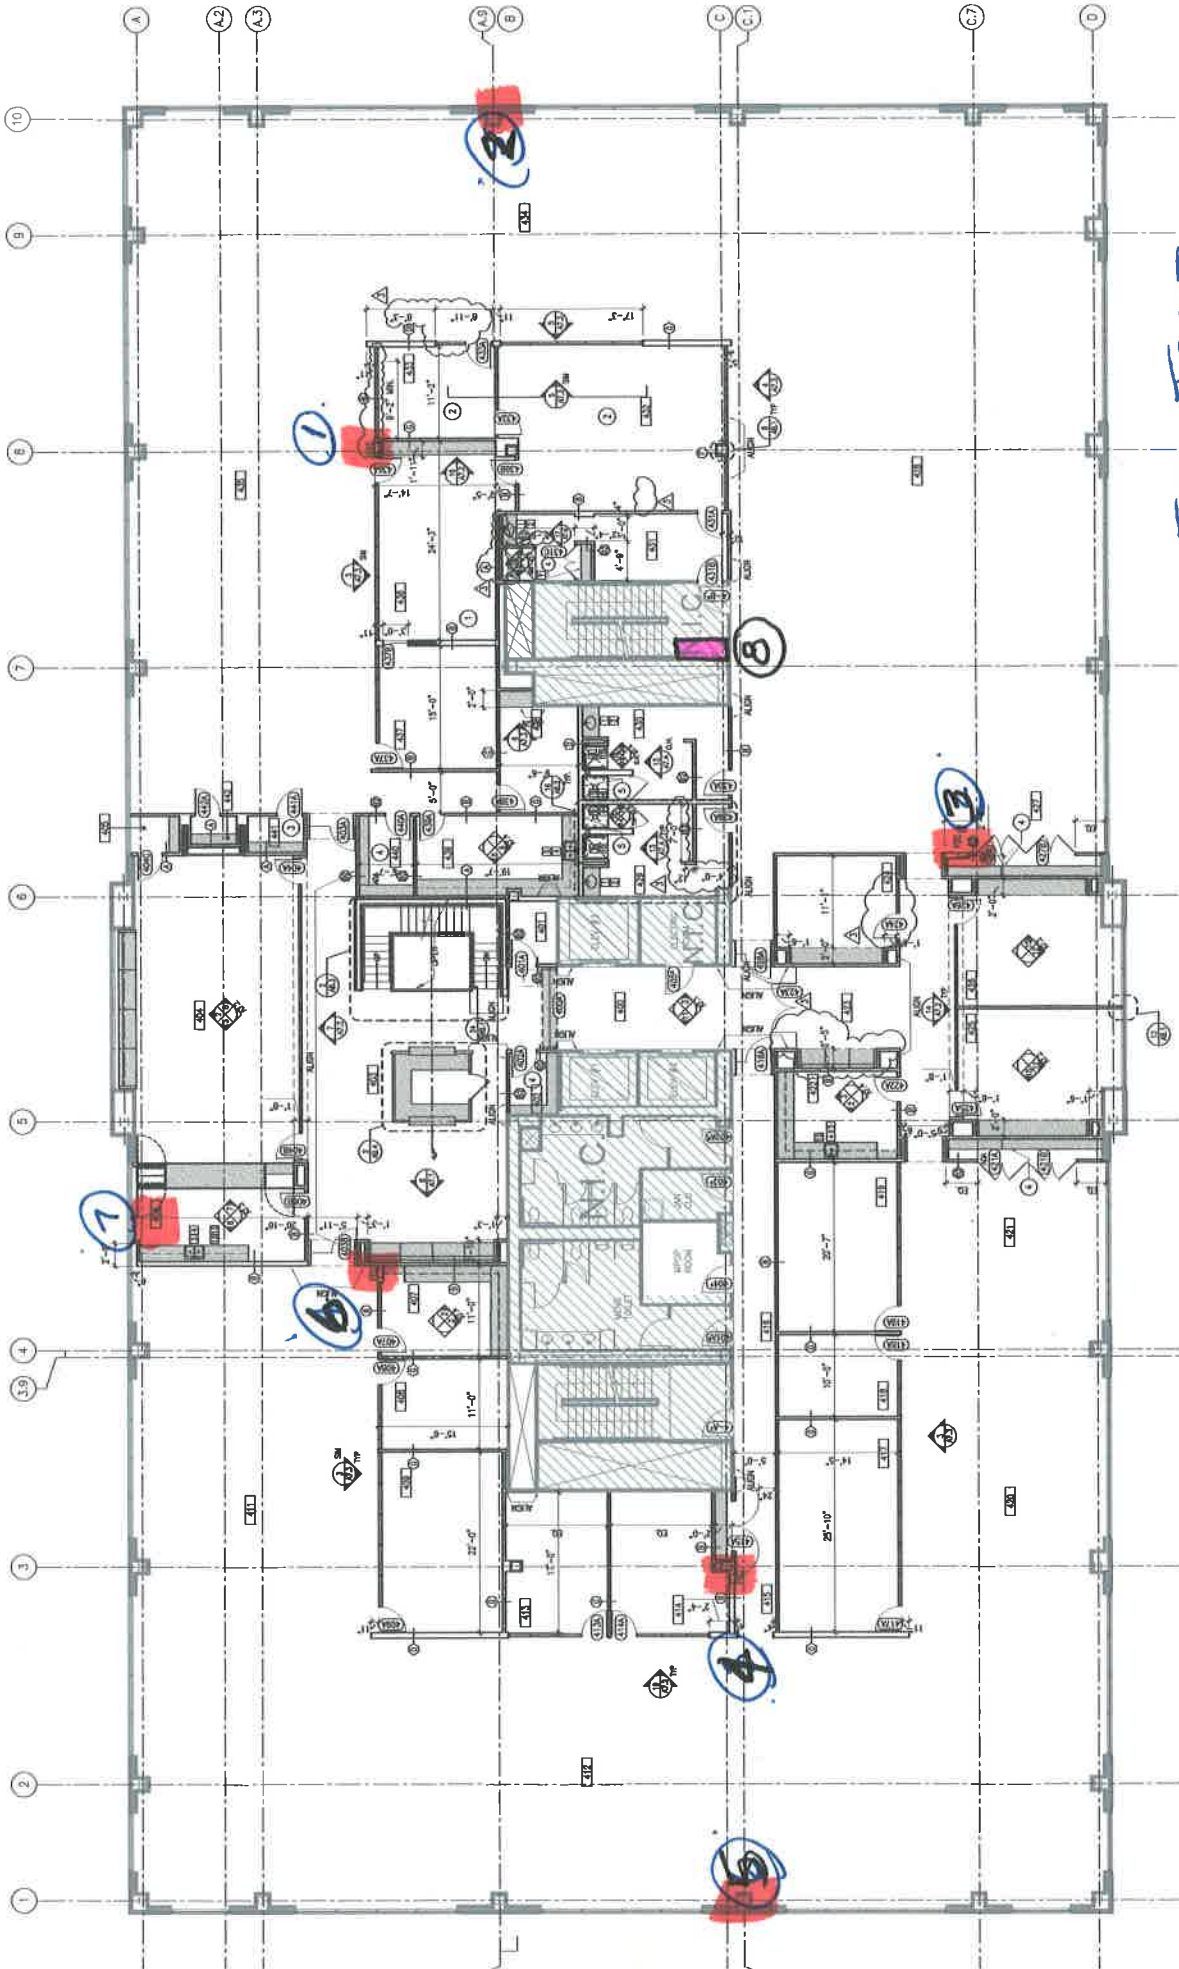


FIRST TRUST  
4TH FLOOR



[Red Square] = FIRE EXT. CAB (FEC)  
[Pink Square] = FIRE EXT. / WALL MOUNT (EAST STAIRS)

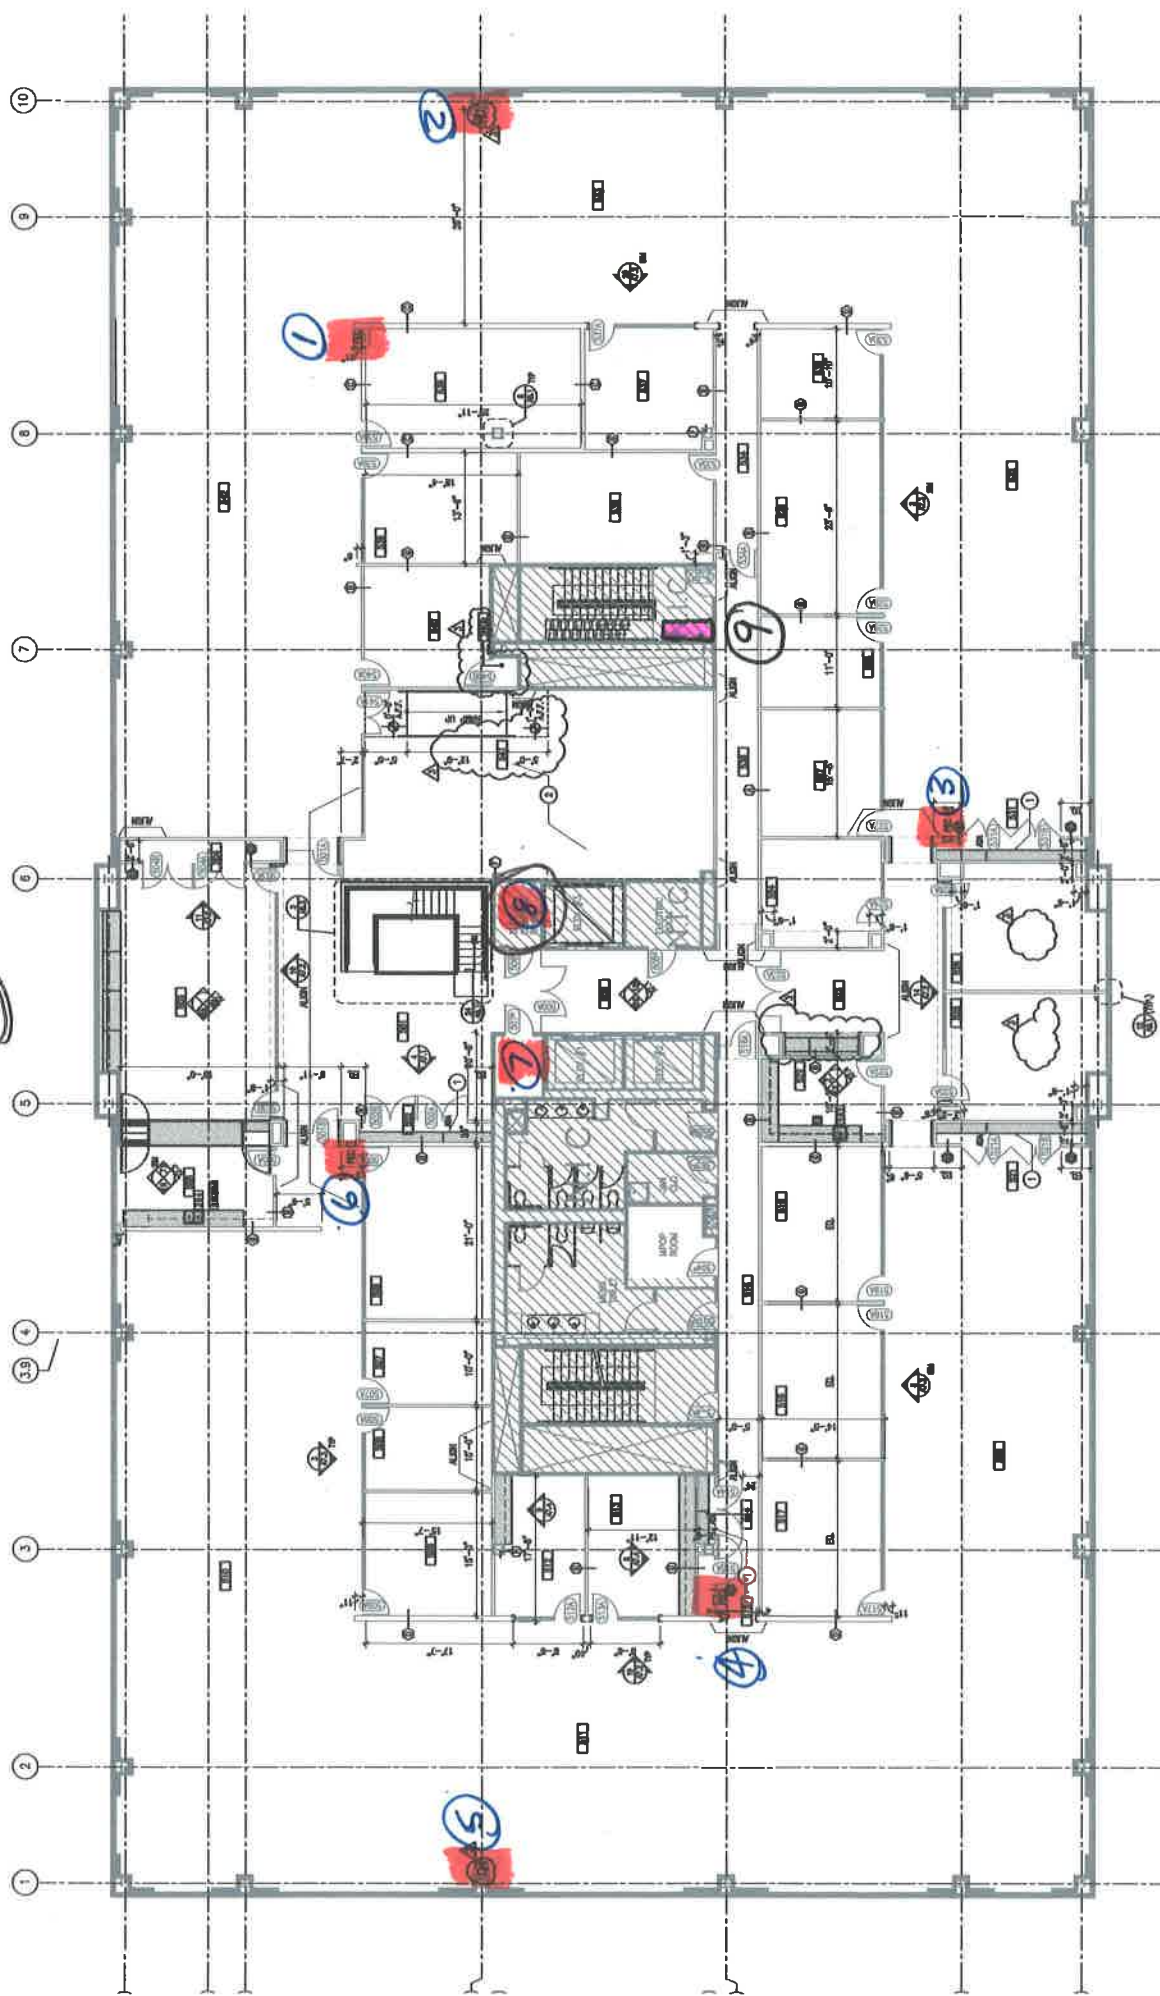

FIRST TRUST  
5TH FLOOR

■ = FIRE EXT. CAB (FEC)  
 ■ = FIRE EXT. / WARM MOUNT  
 (EAST STAIRS)


